



WORKS AND PHYSICAL DEVELOPMENT	
UNIVERSITY FOR DEVELOPMENT STUDIES	
ARCH-01	
2	

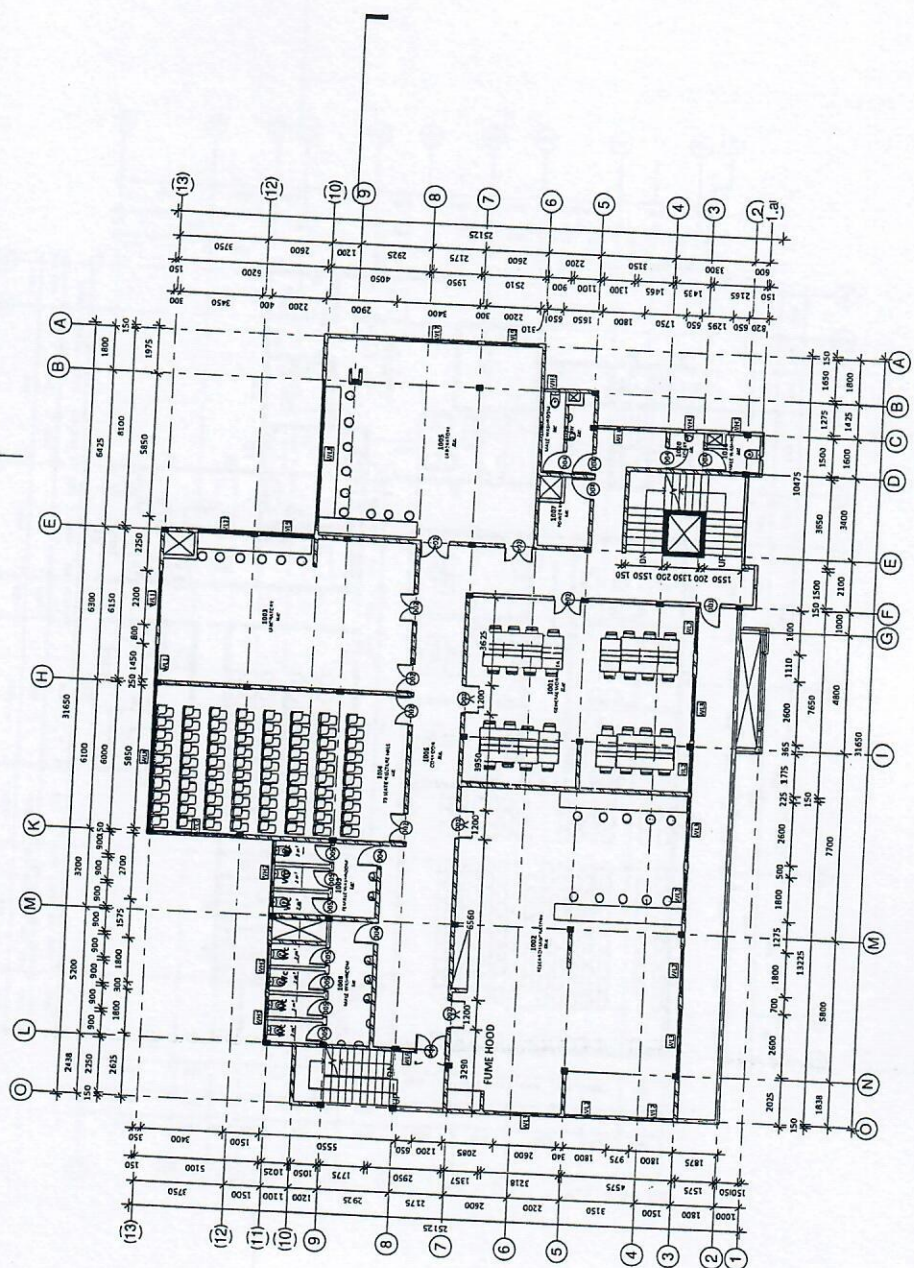


U	WORKS AND PHYSICAL DEVELOPMENT
D	UNIVERSITY FOR DEVELOPMENT STUDIES
TITLE	DESIGN OF A LECTURE HALL AND SERVICE CENTRE FOR DEVELOPMENT STUDIES
CLIENT	UNIVERSITY FOR DEVELOPMENT STUDIES
PROJECT NO.	ARCH/02
PROJECT ARCHITECT	INC. SAMUEL B. ABINO
DATE	02/11/2004

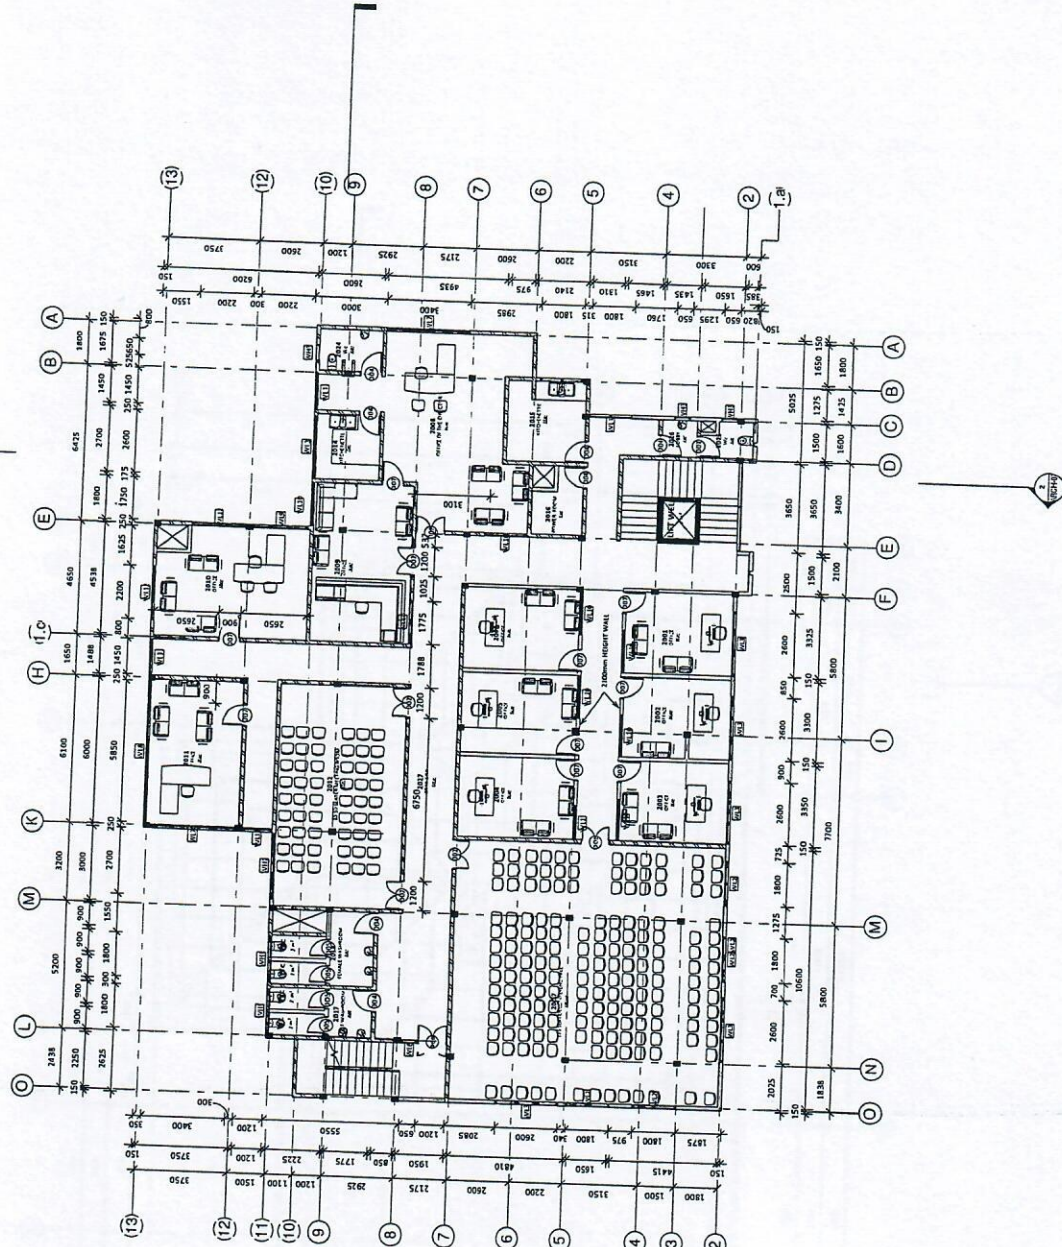



U	WORKING AND PHYSICAL DEVELOPMENT
D	UNIVERSITY FOR DEVELOPMENT STUDIES
TITLE	UNIVERSITY FOR DEVELOPMENT STUDIES BUILDING AND PHYSICAL DEVELOPMENT STUDIES
CLIENT	UNIVERSITY FOR DEVELOPMENT STUDIES
PROJECT	UNIVERSITY FOR DEVELOPMENT STUDIES SECOND FLOOR
DESIGNED BY	INS. SAMUEL B. ABIMO
SCALE	

ARCH-03

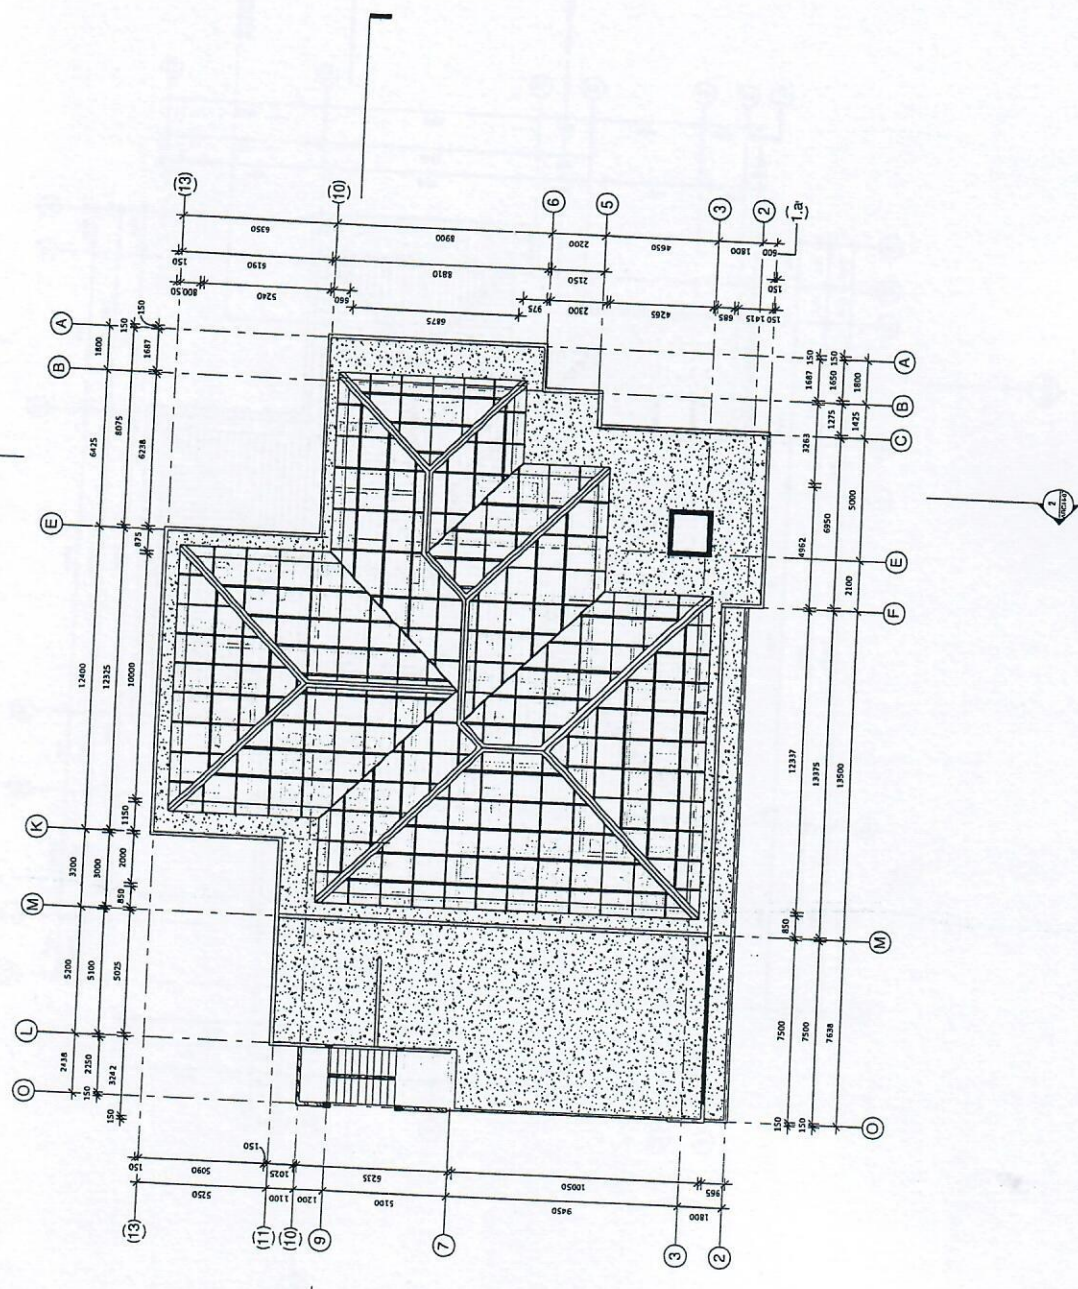

U	WORKS AND PHYSICAL DEVELOPMENT
S	UNIVERSITY FOR DEVELOPMENT STUDIES
TITLE	
PROJECT: UNIVERSITY FOR DEVELOPMENT STUDIES	

ARCH-05

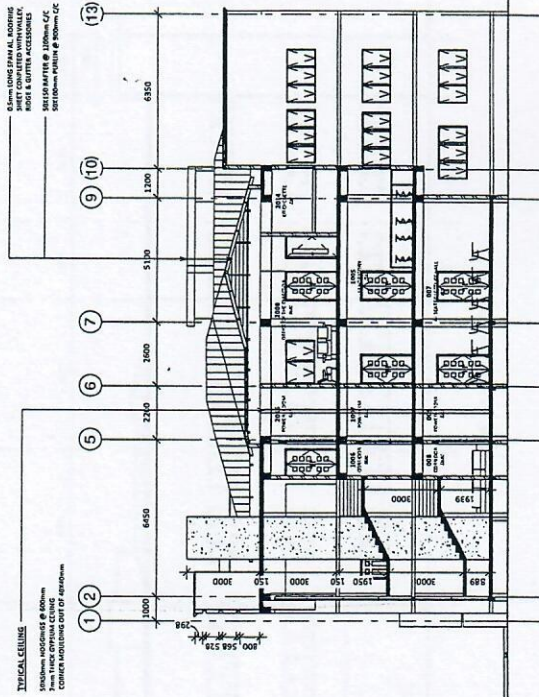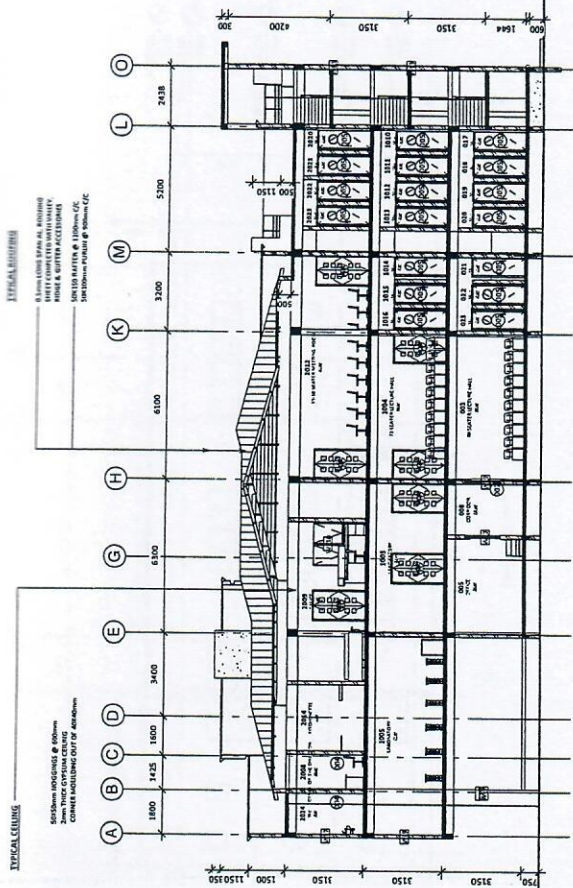

U WORKS AND PHYSICAL DEVELOPMENT	
S UNIVERSITY FOR DEVELOPMENT STUDIES	
CLIENT	UNIVERSITY FOR DEVELOPMENT STUDIES
SECTIONS	
SCALE	1:100 (SEE PLAN)
FILE	ARCH-07

